


# Proposed Warehouse Floor and Profile Plans

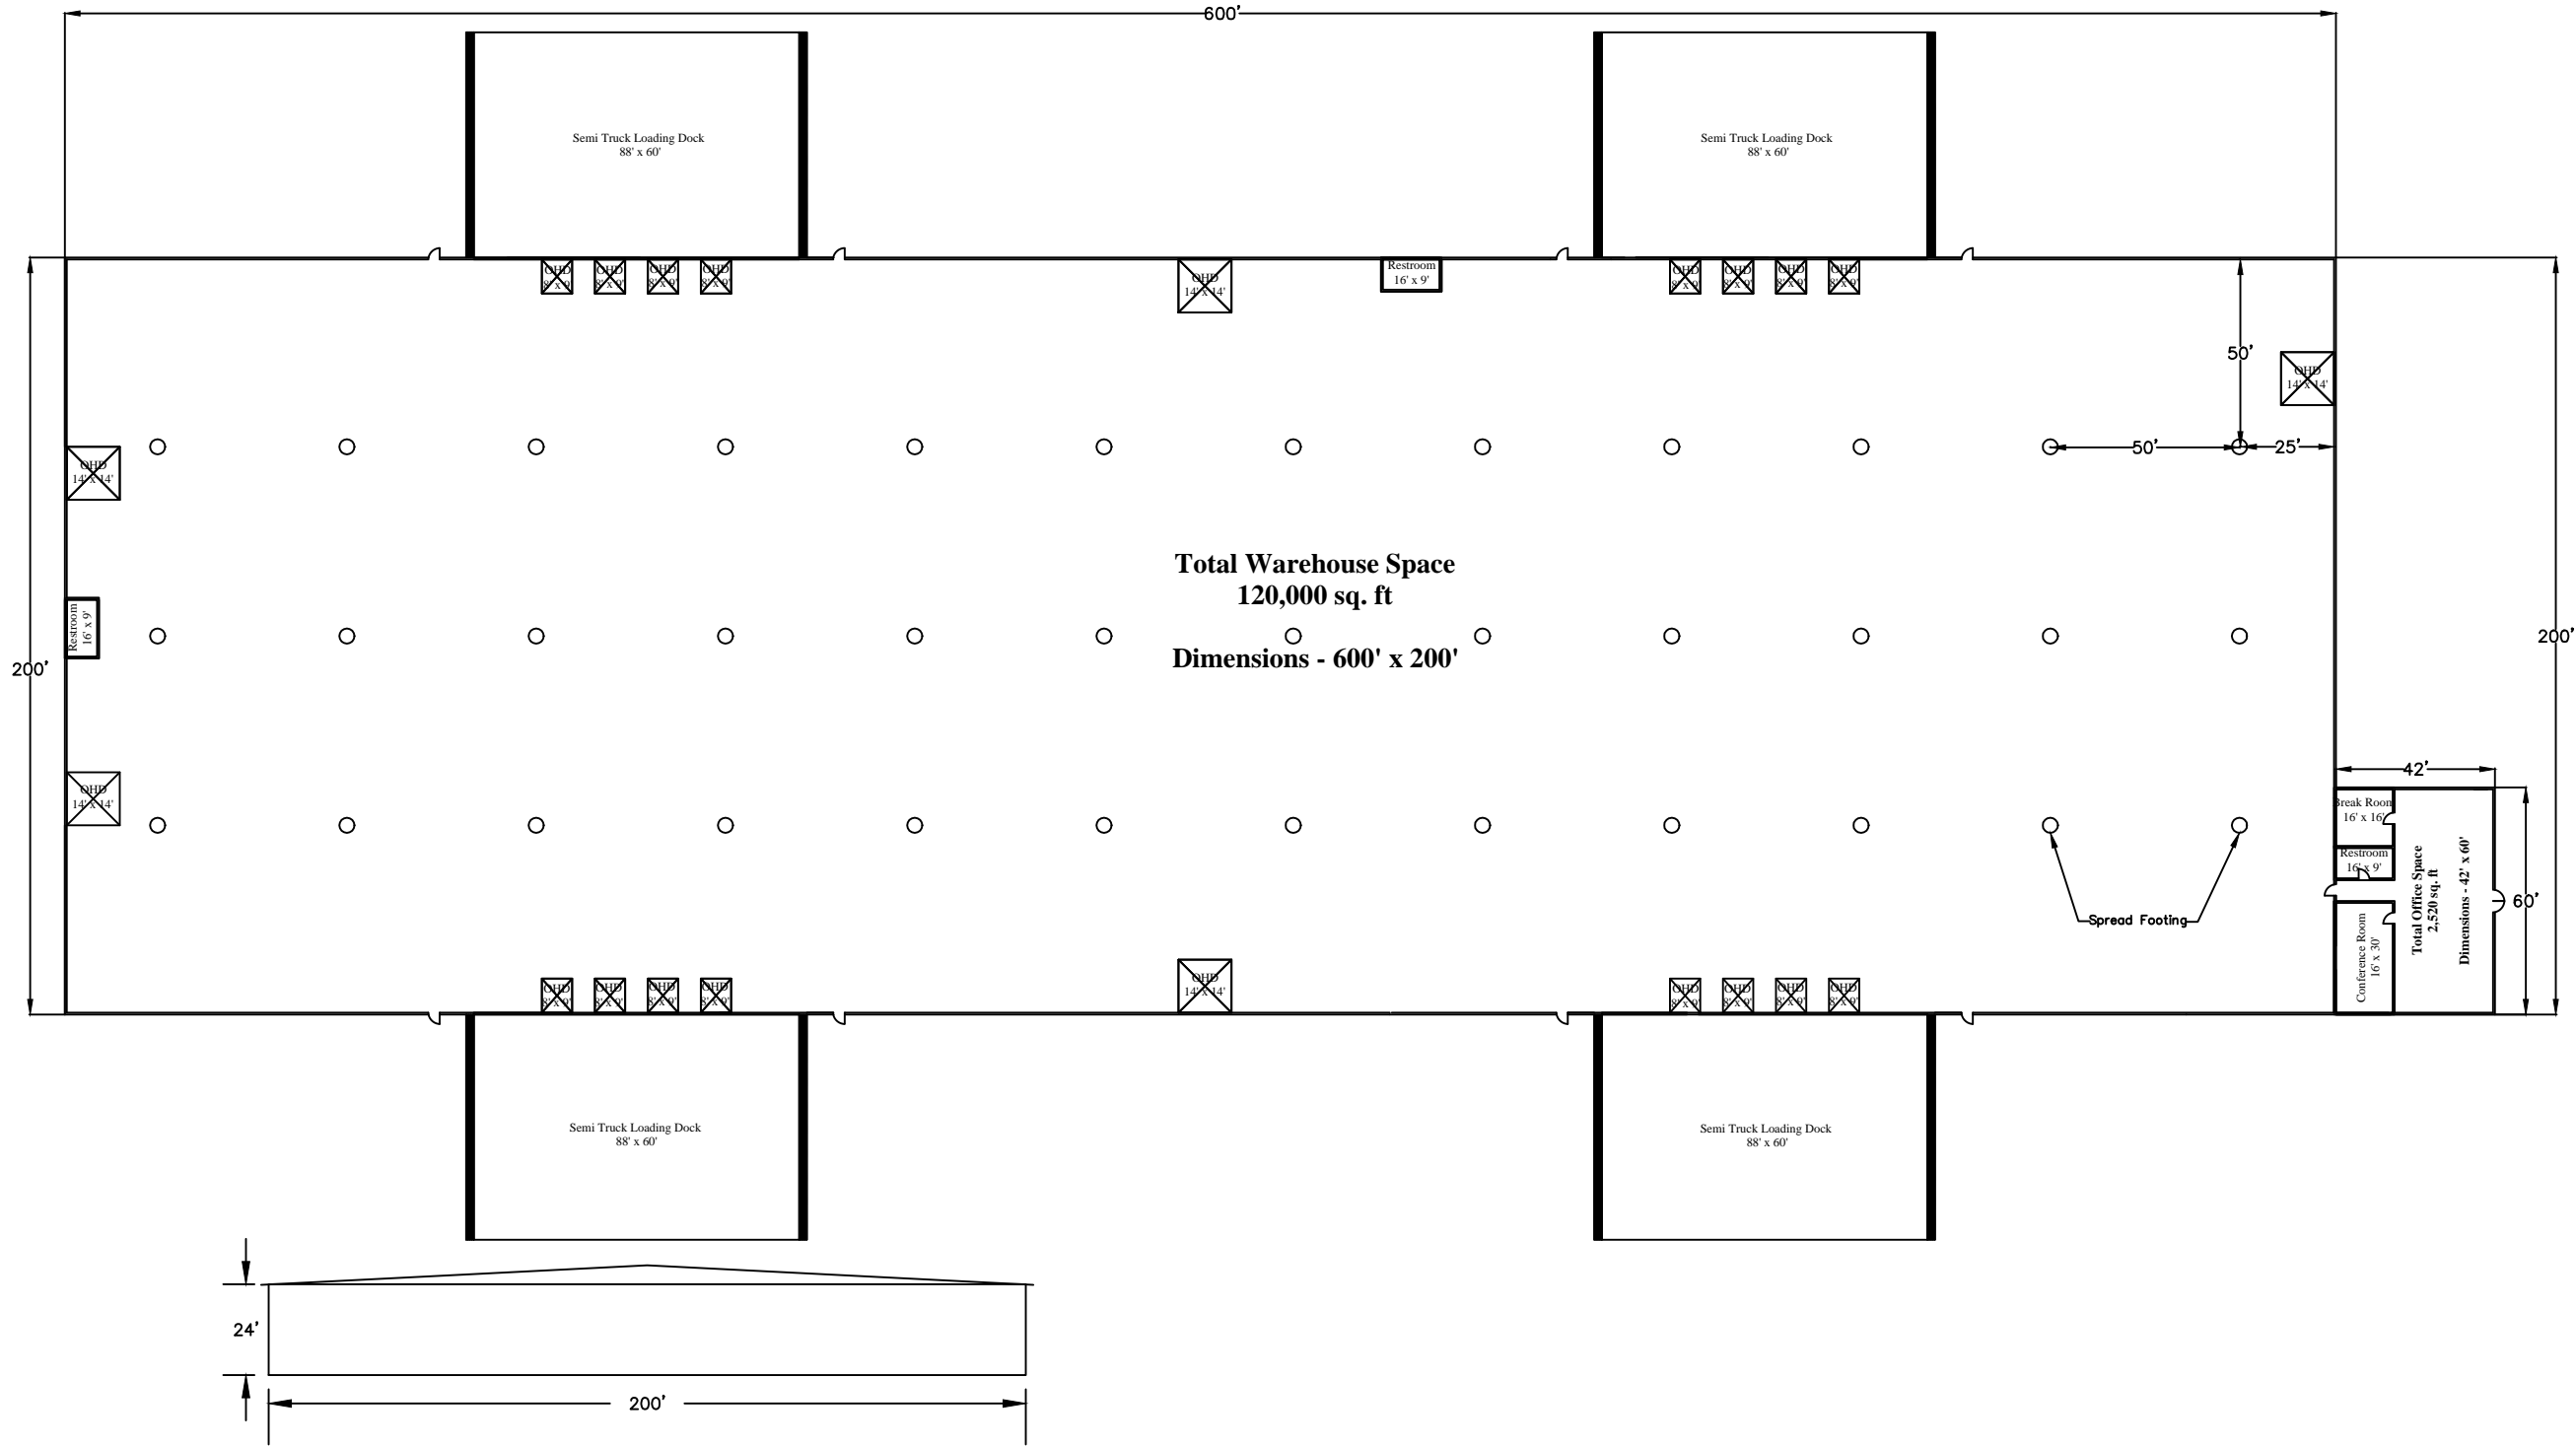

Scale: 1" = 50'